


求積表

地 番 ① 688					
NO	X _n	Y _n	Y _{n+1} -Y _{n-1}	X _n · (Y _{n+1} -Y _{n-1})	
PW6	-93463.726	17160.266	19.546	-1826841.988396	
HE3	-93450.105	17169.675	-1.052	98309.510460	
HE4	-93442.879	17159.214	-19.546	1826434.512934	
PW7	-93456.121	17150.129	1.052	-98315.839292	
合 計				-413.804294	
合 計 面 積					206.9021470
地 積					206.90 m ²

地 番 ② 688-5					
NO	X _n	Y _n	Y _{n+1} -Y _{n-1}	X _n · (Y _{n+1} -Y _{n-1})	
HE3	-93450.105	17169.675	19.707	-1841621.219235	
HE5	-93436.721	17178.921	-1.258	117543.395018	
HE6	-93429.464	17168.417	-19.707	1841214.447048	
HE4	-93442.879	17159.214	1.258	-117551.141782	
合 計				-414.518951	
合 計 面 積					207.2594755
地 積					207.25 m ²

地 番 ③ 688-6					
NO	X _n	Y _n	Y _{n+1} -Y _{n-1}	X _n · (Y _{n+1} -Y _{n-1})	
HE5	-93436.721	17178.921	19.714	-1842011.517794	
HE7	-93423.388	17188.131	-1.337	124907.069756	
HE8	-93416.102	17177.584	-19.714	1841605.034828	
HE6	-93429.464	17168.417	1.337	-124915.193368	
合 計				-414.606578	
合 計 面 積					207.3032890
地 積					207.30 m ²

地 番 ④ 688-7					
NO	X _n	Y _n	Y _{n+1} -Y _{n-1}	X _n · (Y _{n+1} -Y _{n-1})	
HE7	-93423.388	17188.131	16.580	-1548959.773040	
PW20	-93414.655	17194.164	4.386	-409716.676830	
PW21	-93413.517	17192.517	2.050	-191497.709850	
PW22	-93408.165	17196.214	-5.401	504497.499165	
PW14	-93402.210	17187.116	-18.630	1740083.172300	
HE8	-93416.102	17177.584	1.015	-94817.343530	
合 計				-410.831785	
合 計 面 積					205.4158925
地 積					205.41 m ²

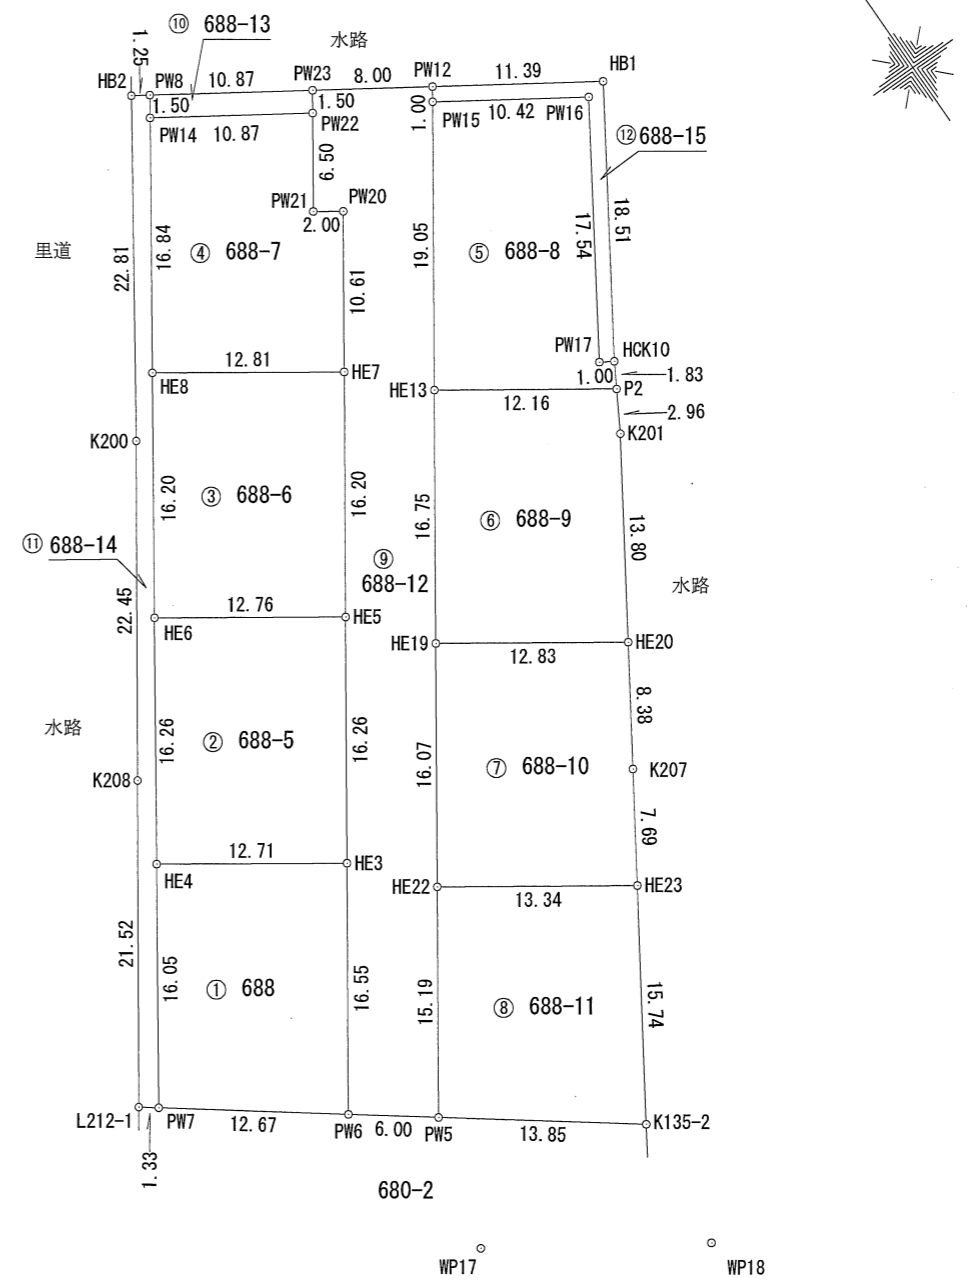

作成者 滋賀県湖南市石部東二丁目6番36号
 土地家屋調査士 竹内 勉 (令和 6 年 3 月 19 日作成)

申請人 株式会社G-クリエイト
 代表取締役 加藤雅己

縮尺 1/500

地番 688、688-5ないし688-15

地積測量図

土地の所在 東近江市宮荘町字五位田

地番 ⑤ 688-8					
NO	X _n	Y _n	Y _{n+1} -Y _{n-1}	X _n · (Y _{n+1} -Y _{n-1})	
HE13	-93427.812	17192.367	-0.820	76610.805840	
P2	-93434.725	17202.375	10.928	-1021054.674800	
HCK10	-93433.140	17203.295	0.068	-6353.453520	
PW17	-93432.612	17202.443	8.623	-805669.413276	
PW16	-93417.848	17211.918	0.752	-70250.221696	
PW15	-93412.138	17203.195	-19.551	1826300.710038	
合計				-416.247414	
合計面積				208.1237070	
地積				208.12	m ²

地番 ⑨ 688-12					
NO	X _n	Y _n	Y _{n+1} -Y _{n-1}	X _n · (Y _{n+1} -Y _{n-1})	
PW5	-93467.330	17165.069	13.442	-1256387.849860	
HE22	-93454.824	17173.708	17.774	-1661066.041776	
HE19	-93441.599	17182.843	18.659	-1743526.795741	
HE13	-93427.812	17192.367	20.352	-1901442.829824	
PW15	-93412.138	17203.195	11.398	-1064711.548924	
PW12	-93411.313	17203.765	-6.127	572331.114751	
PW23	-93406.929	17197.068	-7.551	705315.720879	
PW22	-93408.165	17196.214	-4.551	425100.558915	
PW21	-93413.517	17192.517	-2.050	191497.709850	
PW20	-93414.655	17194.164	-4.386	409716.676830	
HE7	-93423.388	17188.131	-15.243	1424052.703284	
HE5	-93436.721	17178.921	-18.456	1724468.122776	
HE3	-93450.105	17169.675	-18.655	1743311.708775	
PW6	-93463.726	17160.266	-4.606	430493.921956	
合計				-846.828109	
合計面積				423.4140545	
地積				423.41	m ²

地番 ⑥ 688-9					
NO	X _n	Y _n	Y _{n+1} -Y _{n-1}	X _n · (Y _{n+1} -Y _{n-1})	
HE13	-93427.812	17192.367	-19.532	1824832.023984	
HE19	-93441.599	17182.843	1.039	-97085.821361	
HE20	-93448.896	17193.406	18.043	-1686098.430528	
K201	-93437.292	17200.886	8.969	-838039.071948	
P2	-93434.725	17202.375	-8.519	795970.422275	
合計				-420.877578	
合計面積				210.4387890	
地積				210.43	m ²

地番 ⑩ 688-13					
NO	X _n	Y _n	Y _{n+1} -Y _{n-1}	X _n · (Y _{n+1} -Y _{n-1})	
PW22	-93408.165	17196.214	9.952	-929598.058080	
PW23	-93406.929	17197.068	-8.248	770420.350392	
PW8	-93400.971	17187.966	-9.952	929526.463392	
PW14	-93402.210	17187.116	8.248	-770381.428080	
合計				-32.672376	
合計面積				16.3361880	
地積				16.33	m ²

地番 ⑦ 688-10					
NO	X _n	Y _n	Y _{n+1} -Y _{n-1}	X _n · (Y _{n+1} -Y _{n-1})	
HE19	-93441.599	17182.843	-19.698	1840612.617102	
HE22	-93454.824	17173.708	1.847	-172611.059928	
HE23	-93462.410	17184.690	15.149	-1415862.049090	
K207	-93455.942	17188.857	8.716	-814561.990472	
HE20	-93448.896	17193.406	-6.014	562001.660544	
合計				-420.821844	
合計面積				210.4109220	
地積				210.41	m ²

地番 ⑪ 688-14					
NO	X _n	Y _n	Y _{n+1} -Y _{n-1}	X _n · (Y _{n+1} -Y _{n-1})	
PW7	-93456.121	17150.129	10.152	-948766.540392	
HE4	-93442.879	17159.214	18.288	-1708883.371152	
HE6	-93429.464	17168.417	18.370	-1716299.253680	
HE8	-93416.102	17177.584	18.699	-1746787.691298	
PW14	-93402.210	17187.116	10.382	-969701.744220	
PW8	-93400.971	17187.966	-0.199	18586.793229	
HB2	-93400.284	17186.917	-13.849	1293500.533116	
K200	-93419.174	17174.117	-25.591	2390690.081834	
K208	-93437.627	17161.326	-25.055	2341079.744485	
L212-1	-93455.320	17149.062	-11.197	1046419.218040	
合計				-162.230038	
合計面積				81.1150190	
地積				81.11	m ²

地番 ⑧ 688-11					
NO	X _n	Y _n	Y _{n+1} -Y _{n-1}	X _n · (Y _{n+1} -Y _{n-1})	
HE22	-93454.824	17173.708	-19.621	1833677.101704	
PW5	-93467.330	17165.069	2.442	-228247.219860	
K135-2	-93475.643	17176.150	19.621	-1834085.591303	
HE23	-93462.410	17184.690	-2.442	228235.205220	
合計				-420.504239	
合計面積				210.2521195	
地積				210.25	m ²

作成者 滋賀県湖南市石部東二丁目6番36号 土地家屋調査士 竹内 勉 (令和6年3月19日作成)

申請人 株式会社G-クリエイト 代表取締役 加藤雅己

縮尺 1/1

地番 688、688-5ないし688-15

地積測量図

土地の所在 東近江市宮荘町字五位田

地番	⑫ 688-15			
NO	X _n	Y _n	Y _{n+1} -Y _{n-1}	X _n ・(Y _{n+1} -Y _{n-1})
HCK10	-93433.140	17203.295	10.855	-1014216.734700
HB1	-93417.554	17213.298	0.470	-43906.250380
PW12	-93411.313	17203.765	-10.103	943734.495239
PW15	-93412.138	17203.195	8.153	-761589.161114
PW16	-93417.848	17211.918	-0.752	70250.221696
PW17	-93432.612	17202.443	-8.623	805669.413276
合計				-58.015983
合計面積				29.0079915
地積				29.00 m ²

総合計面積 2215.9795945 m²

地番	面積
① 688	206.9021470 m ²
② 688-5	207.2594755 m ²
③ 688-6	207.3032890 m ²
④ 688-7	205.4158925 m ²
⑤ 688-8	208.1237070 m ²
⑥ 688-9	210.4387890 m ²
⑦ 688-10	210.4109220 m ²
⑧ 688-11	210.2521195 m ²
⑨ 688-12	423.4140545 m ²
⑩ 688-13	16.3361880 m ²
⑪ 688-14	81.1150190 m ²
⑫ 688-15	29.0079915 m ²

引照点	名称	X座標	Y座標
WP17	下水マンホール蓋の中心	-93475.997	17162.421
WP18	下水マンホール蓋の中心	-93484.532	17175.219

引照点	境界点	距離
WP17	K135-2	13.734
WP17	L212-1	24.617
WP18	L212-1	39.211
WP18	K135-2	8.938

測量年月日	令和6年 3月16日
座標系	任意座標

作成者 滋賀県湖南市石部東二丁目6番36号 竹内 勉 (令和6年3月19日作成)
土地家屋調査士

申請人 株式会社G-クリエイト
代表取締役 加藤雅己

縮尺 1/1